
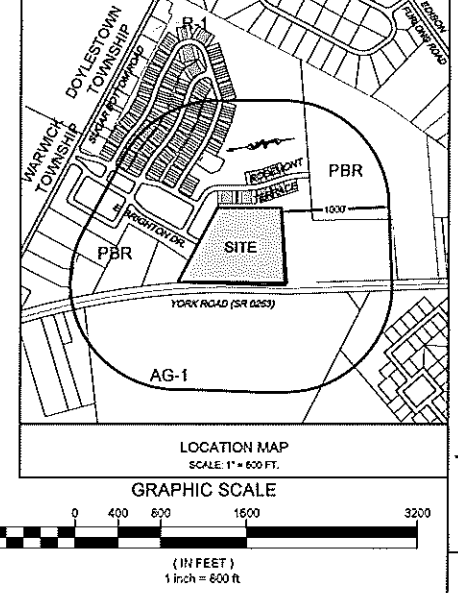


Table with 3 columns: ITEM, REQUIRED, PROPOSED. Rows include MINIMUM SITE AREA, MAXIMUM DENSITY, MINIMUM LOT AREA, MINIMUM LOT WIDTH AT STREET LINE, MAXIMUM IMPERVIOUS SURFACE ON LOT, MINIMUM FRONT YARD, MINIMUM SIDE YARD, MINIMUM REAR YARD, MINIMUM SETBACK FROM ALL PROPERTY LINES, PARKING SPACES REQUIRED, and BUILDING HEIGHT.

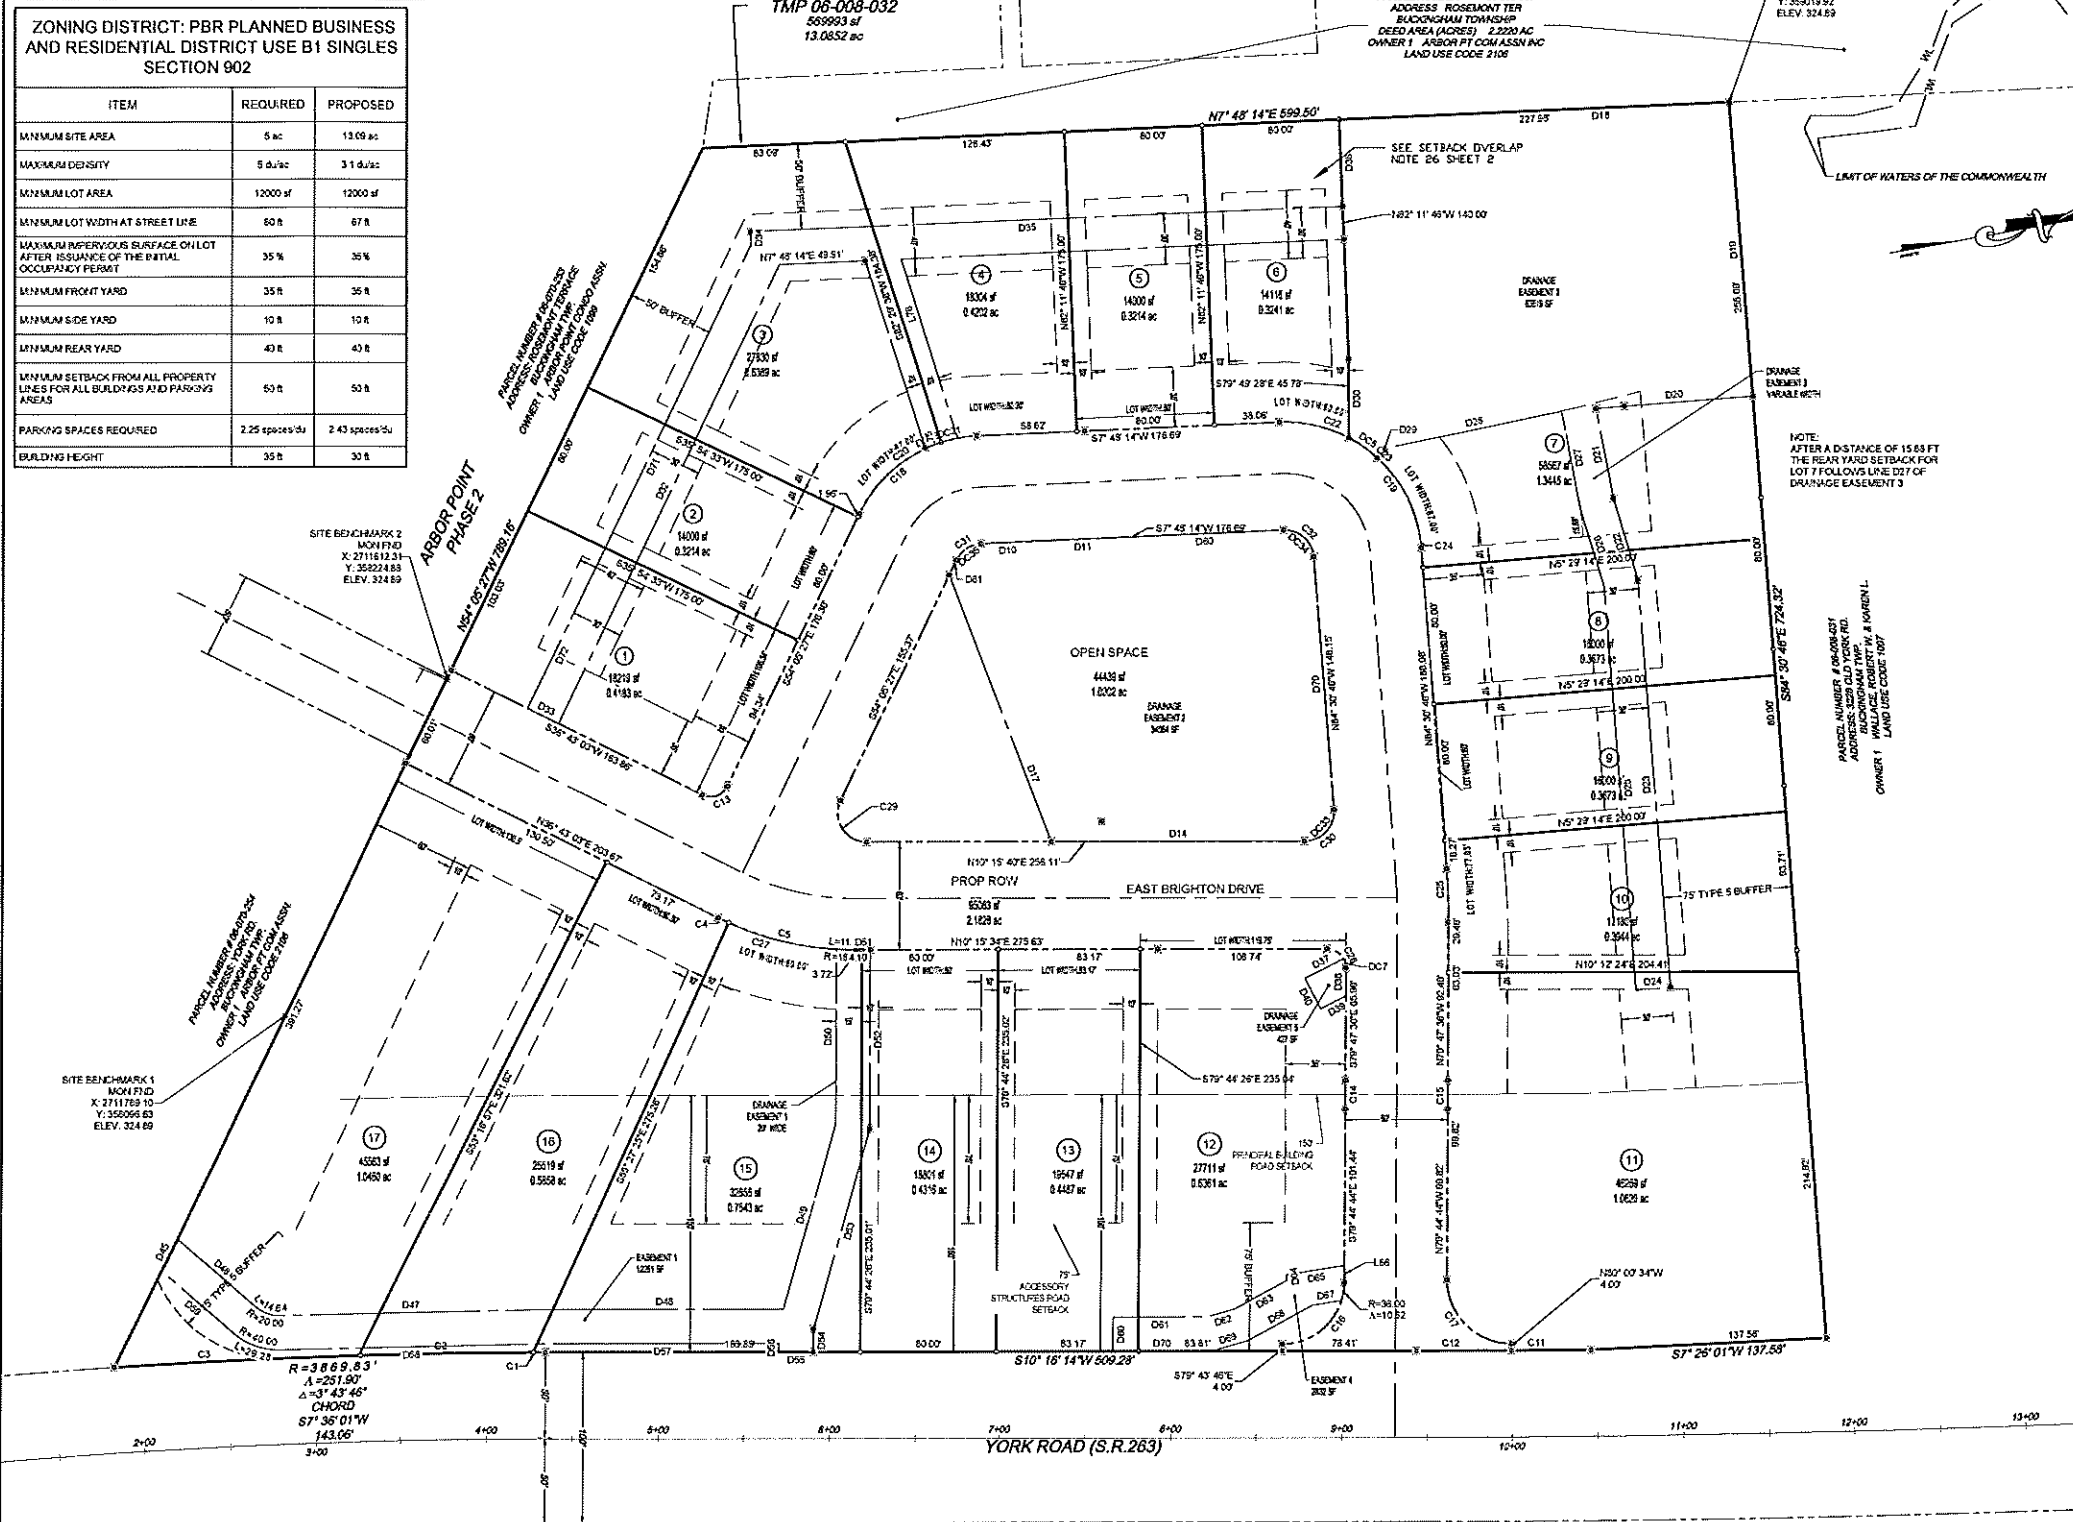

BOARD OF SUPERVISORS' APPROVAL
TOWNSHIP ENGINEER APPROVAL
RECORDING CERTIFICATION - COUNTY OF BUCKS
BUCKS COUNTY PLANNING COMMISSION NOTATION
COMMONWEALTH OF PENNSYLVANIA - COUNTY OF BUCKS

PROFESSIONAL SURVEYOR CERTIFICATION
WETLANDS CERTIFICATION
PROFESSIONAL ENGINEER CERTIFICATION
OWNERS OF RECORD

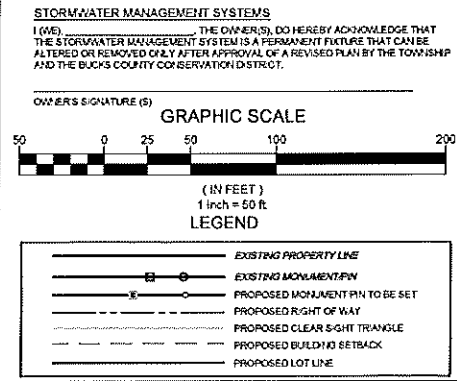


Table with 4 columns: #, CODE, DESCRIPTION, CONDITIONS, DATE OF DECISION. Contains 6 rows of variance information.

Table with 2 columns: ITEM, APPROVING AGENCY. Lists various permits and their corresponding agencies.

PLAN PREPARER INFORMATION
ENGINEER
SURVEYOR
LANDSCAPE ARCHITECT
TRAFFIC ENGINEER

FOR DOCUMENTS LIST AND RECORD PLAN NOTES - SEE SHEET 2

THE ESTATES AT FURLONG
BUCKINGHAM TOWNSHIP, BUCKS COUNTY PA
RECORD PLAN 1
SHEET 1 OF 83
Fioravanti, Inc. CIVIL ENGINEERS & LAND SURVEYORS